



Key Plan, 1:5000

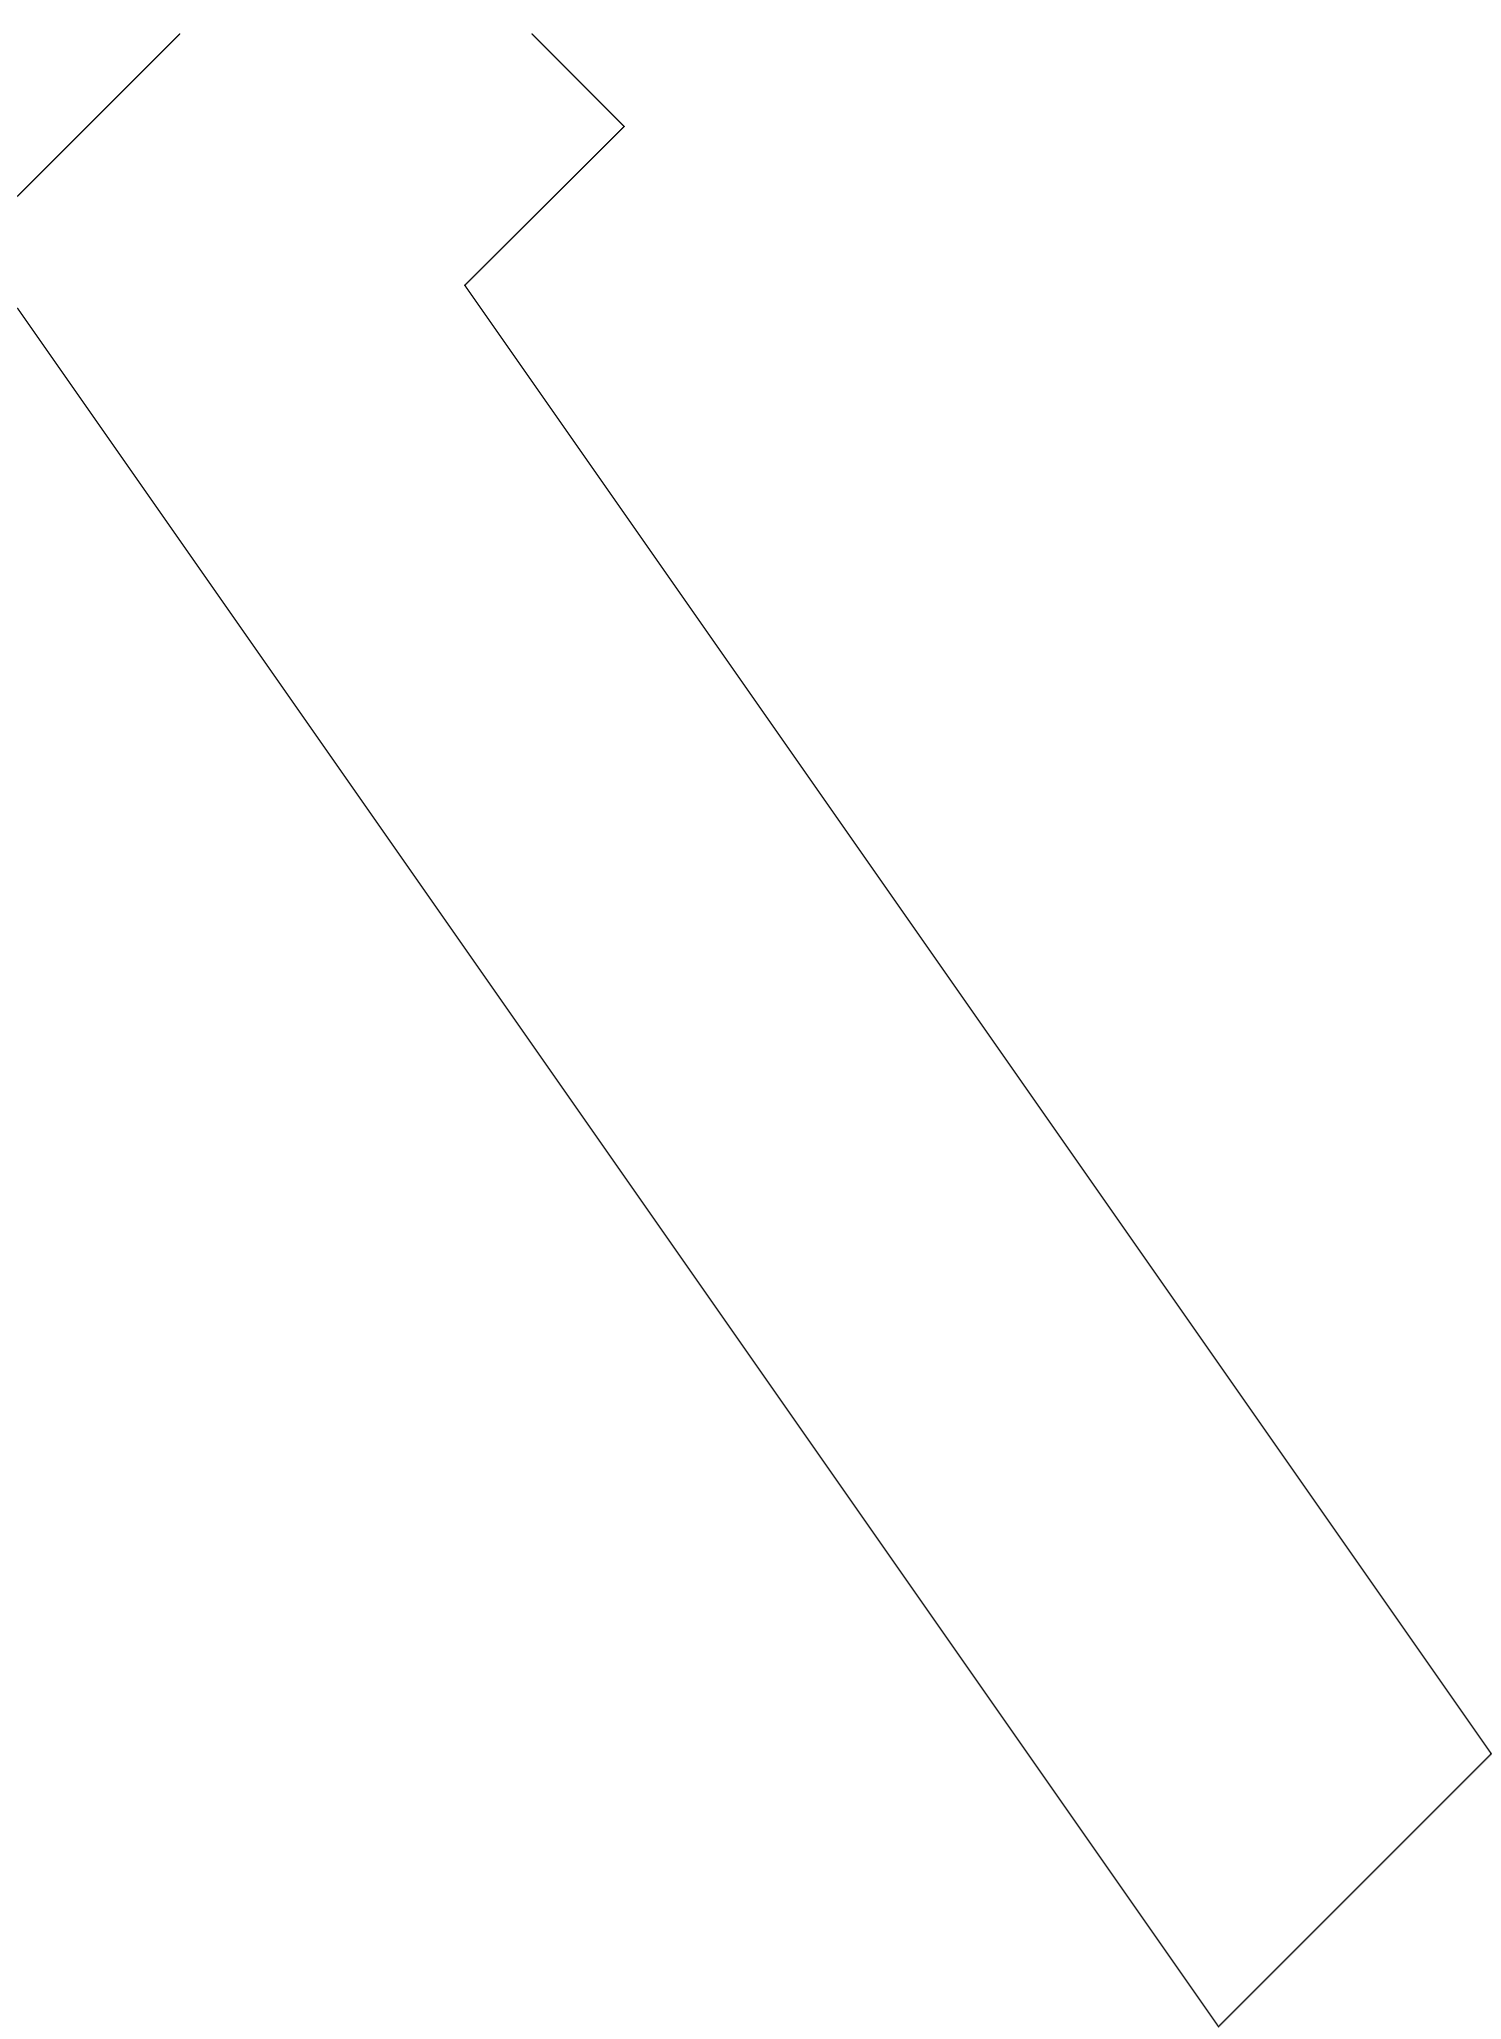

A	AO	PLANNING APPLICATION	09/06/2023
REV NR	ISSUED BY	REV. DESCRIPTION	REV. DATE

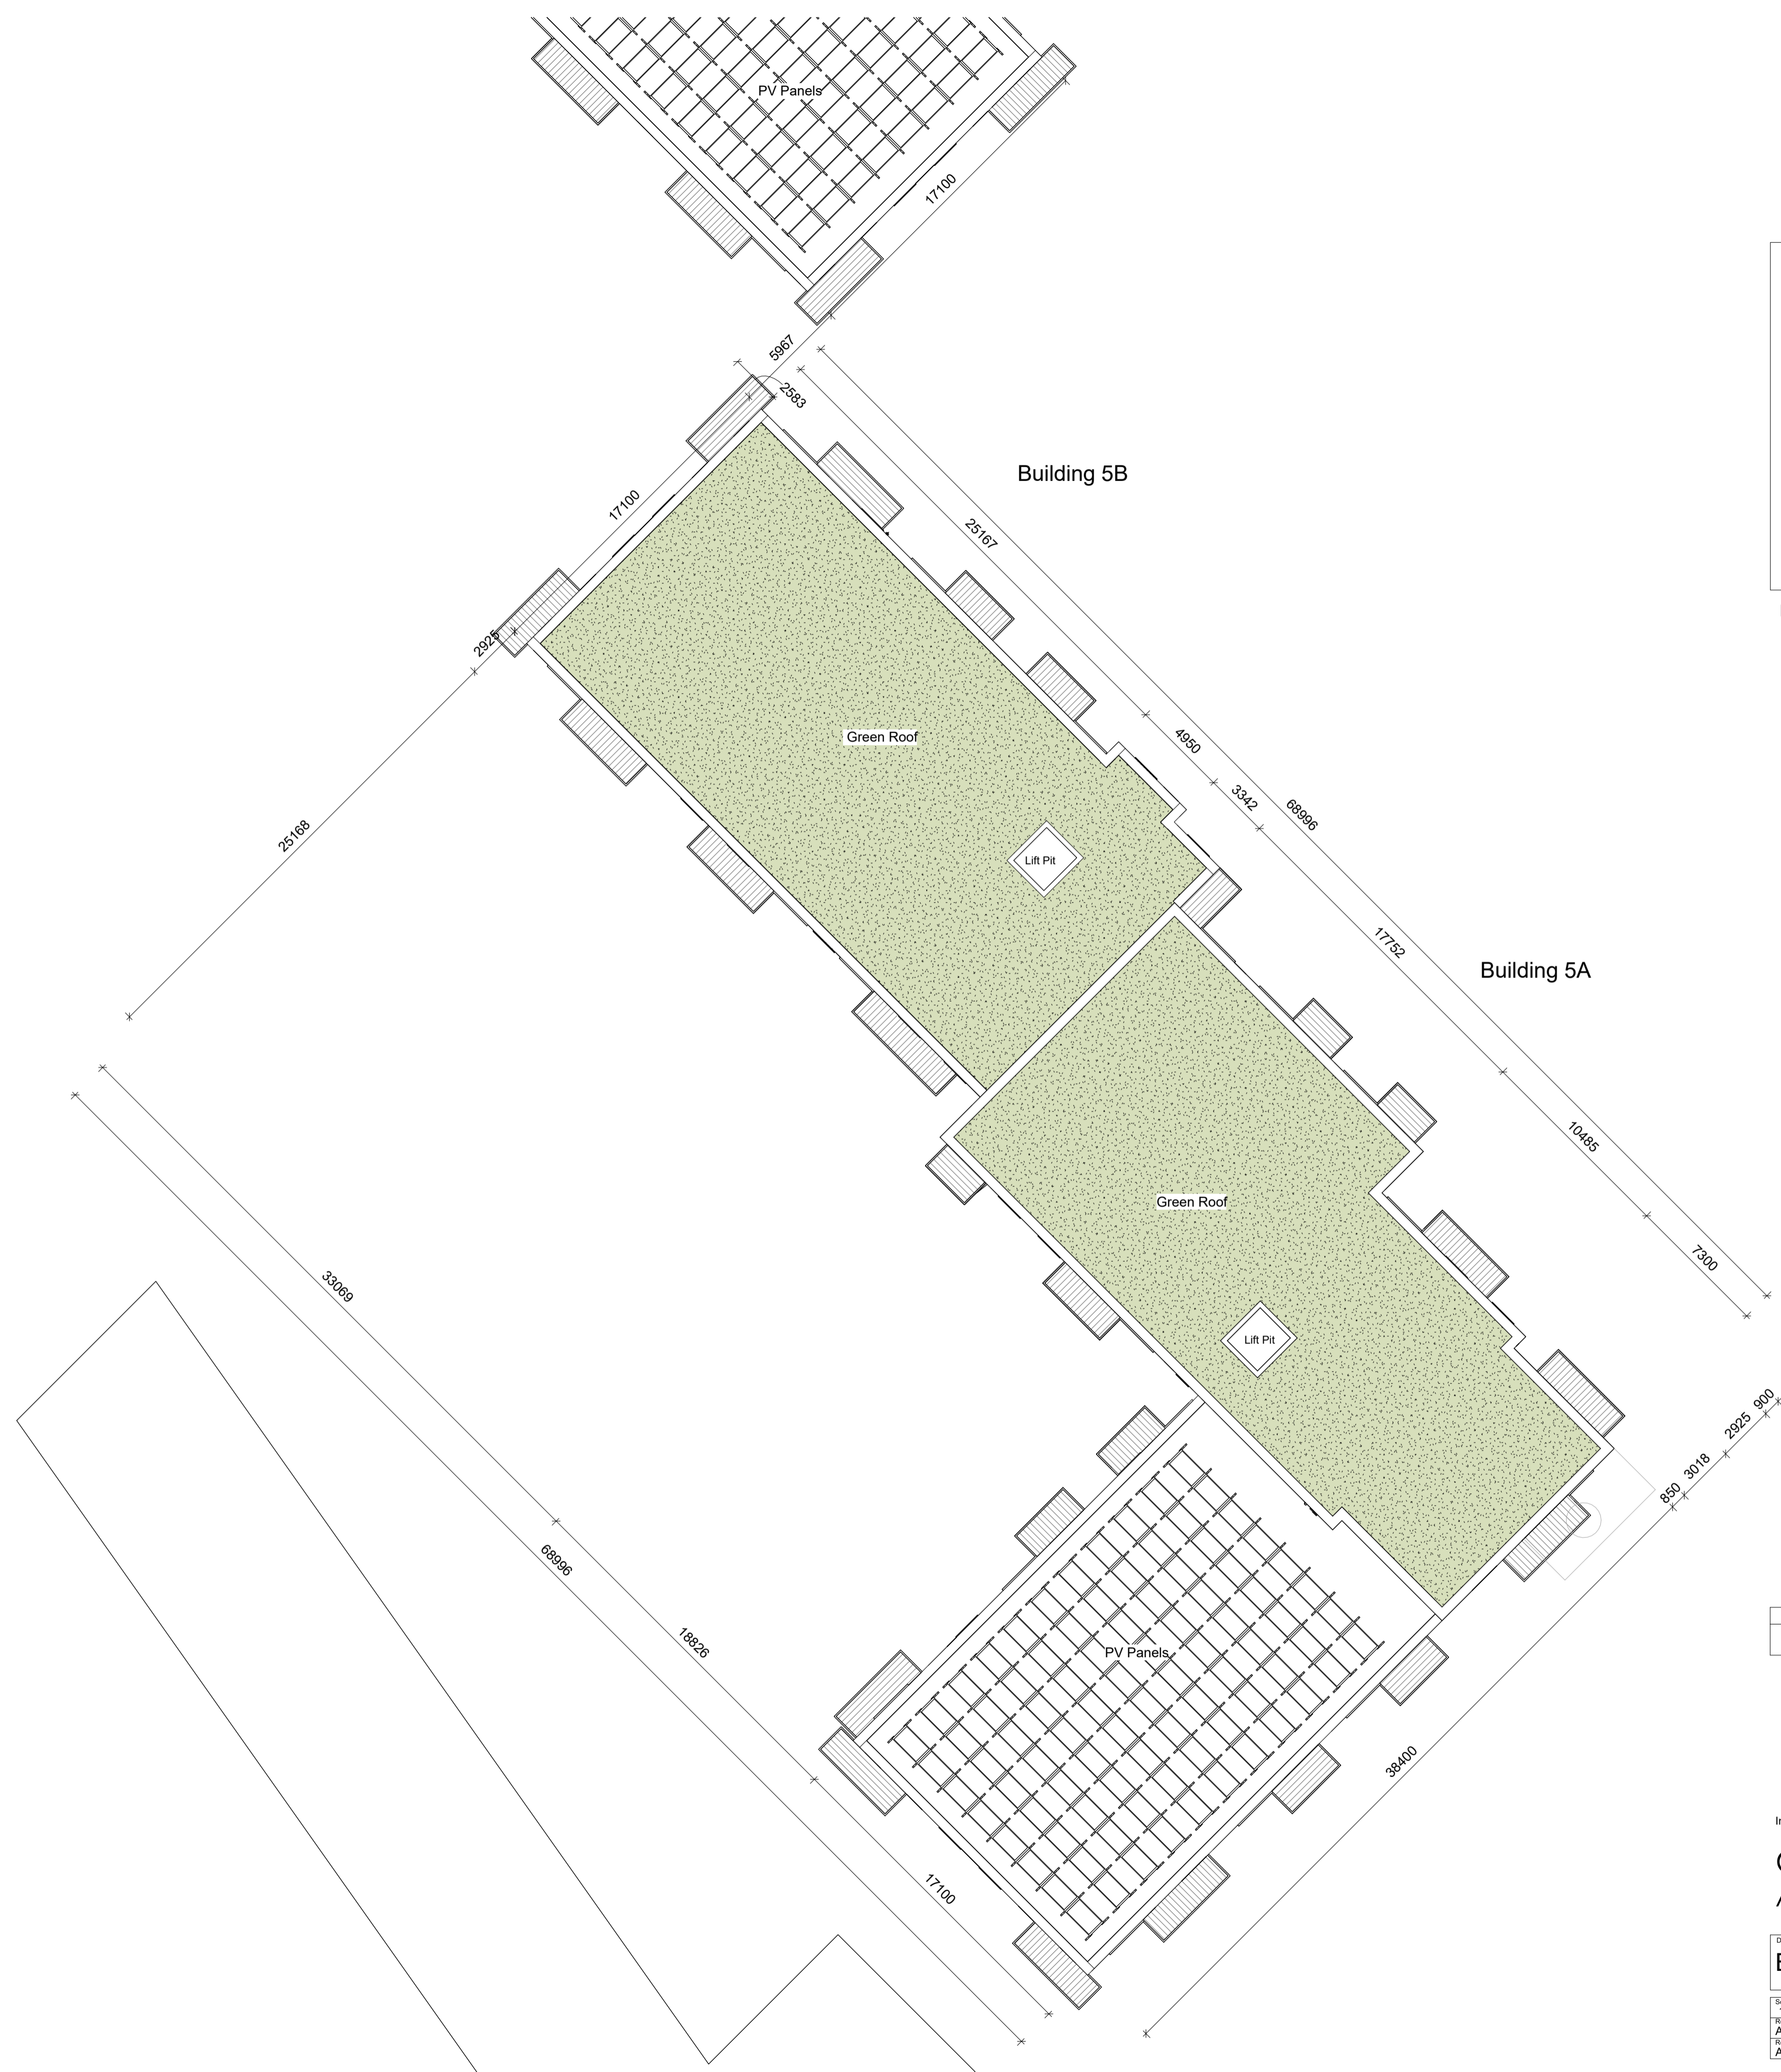

In joint venture with
CONROY CROWE KELLY
 Architects & Urban Designers

Drawing Title
Building 5&10 Roof Plan Sheet 2

Scale	Drawing Number	Job
1 : 200	2202-PA-B5&10- 105	Cherry Orchard Point
Revision	Scale	Client
A	A1	LDA
Revised By	Drawn By	Date
AO	AO	27/02/2023

All works to be carried out using proper materials which are fit for the use they are intended and for the condition in which they are to be used. All materials used in connection with the works to comply with the Construction Products Regulation (EU) No. 305/2011 and the harmonised technical specifications that fall within the vent of the CPR No. 305/2011
 Figured dimensions must be used in preference to scaled dimensions. Any dimensional discrepancies must be reported to the Architect immediately. This drawing remains the copyright of van Dijk Architects. It must not be used for any purpose holding or otherwise without the express permission of this practice. Do not copy or redistribute these drawings or any additional information without the expressed approval of van Dijk Architects.