
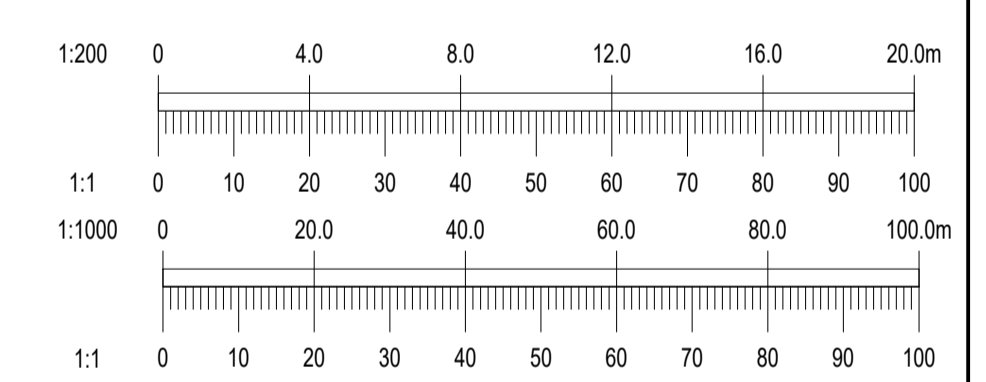
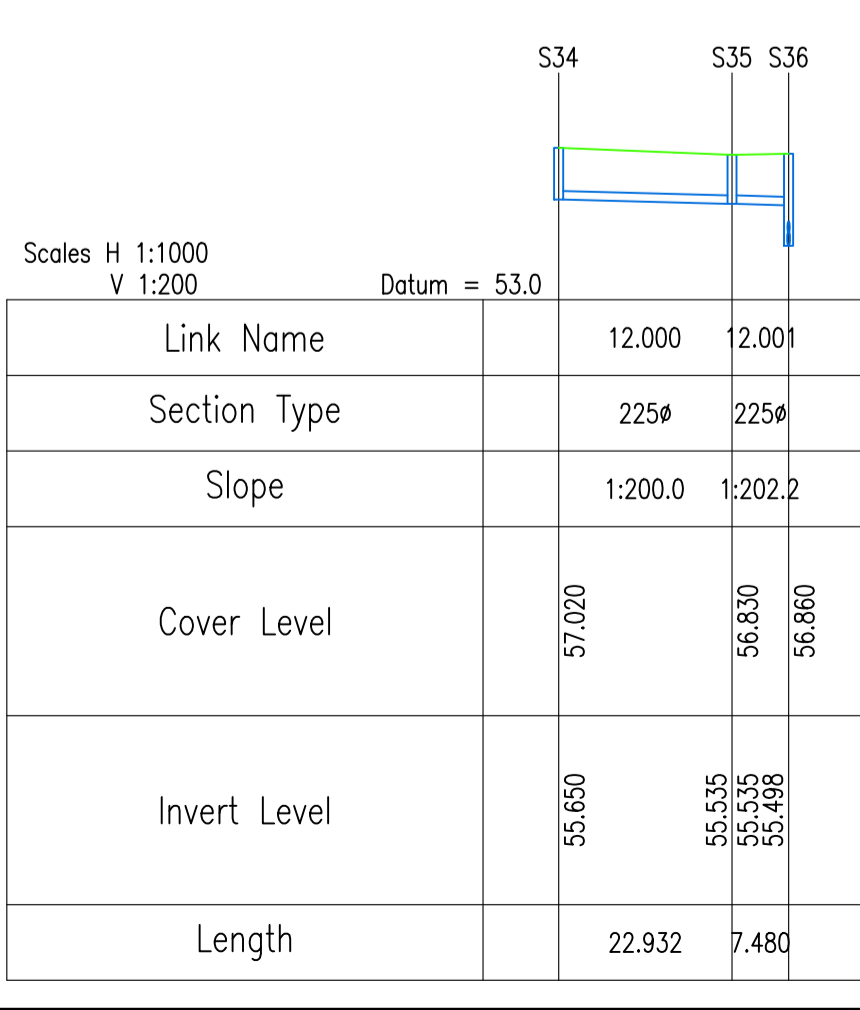
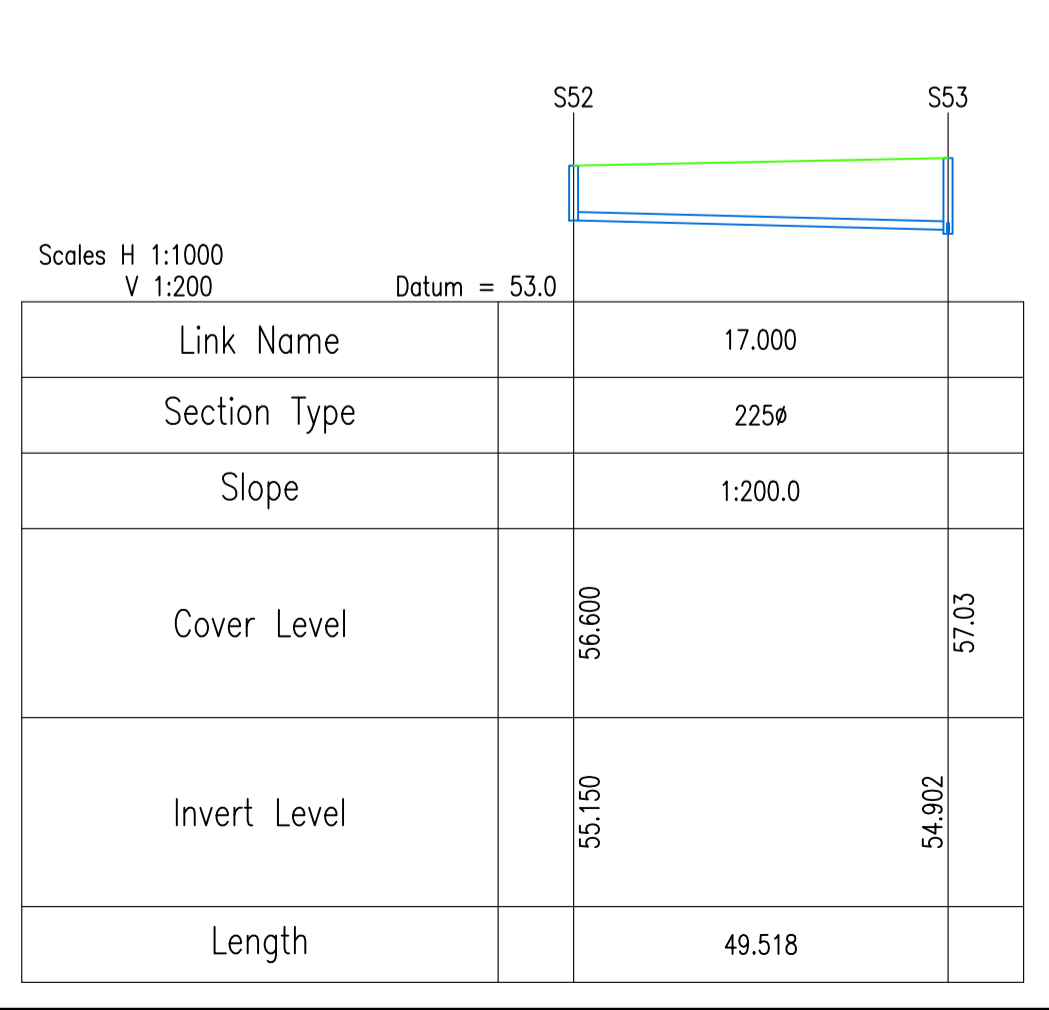
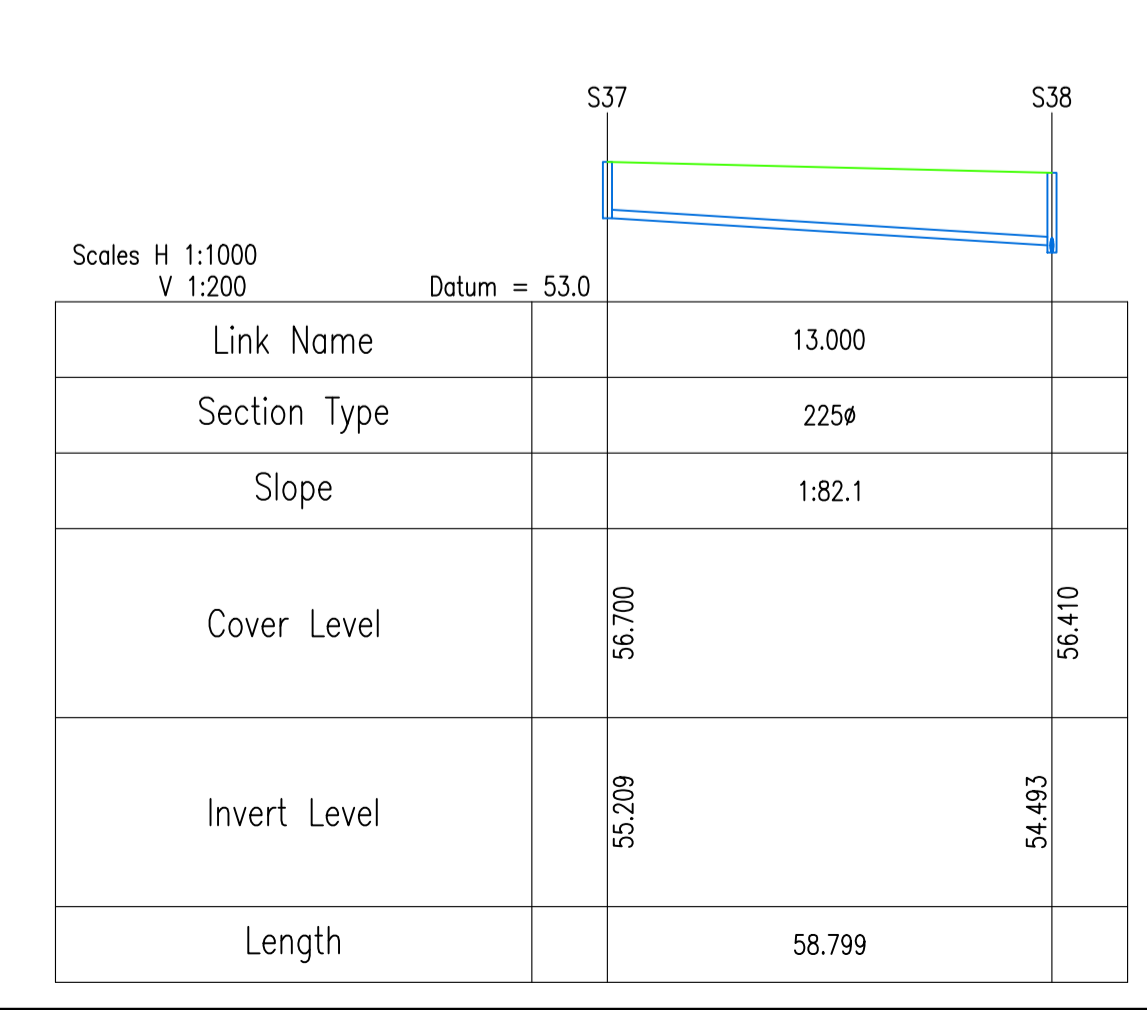
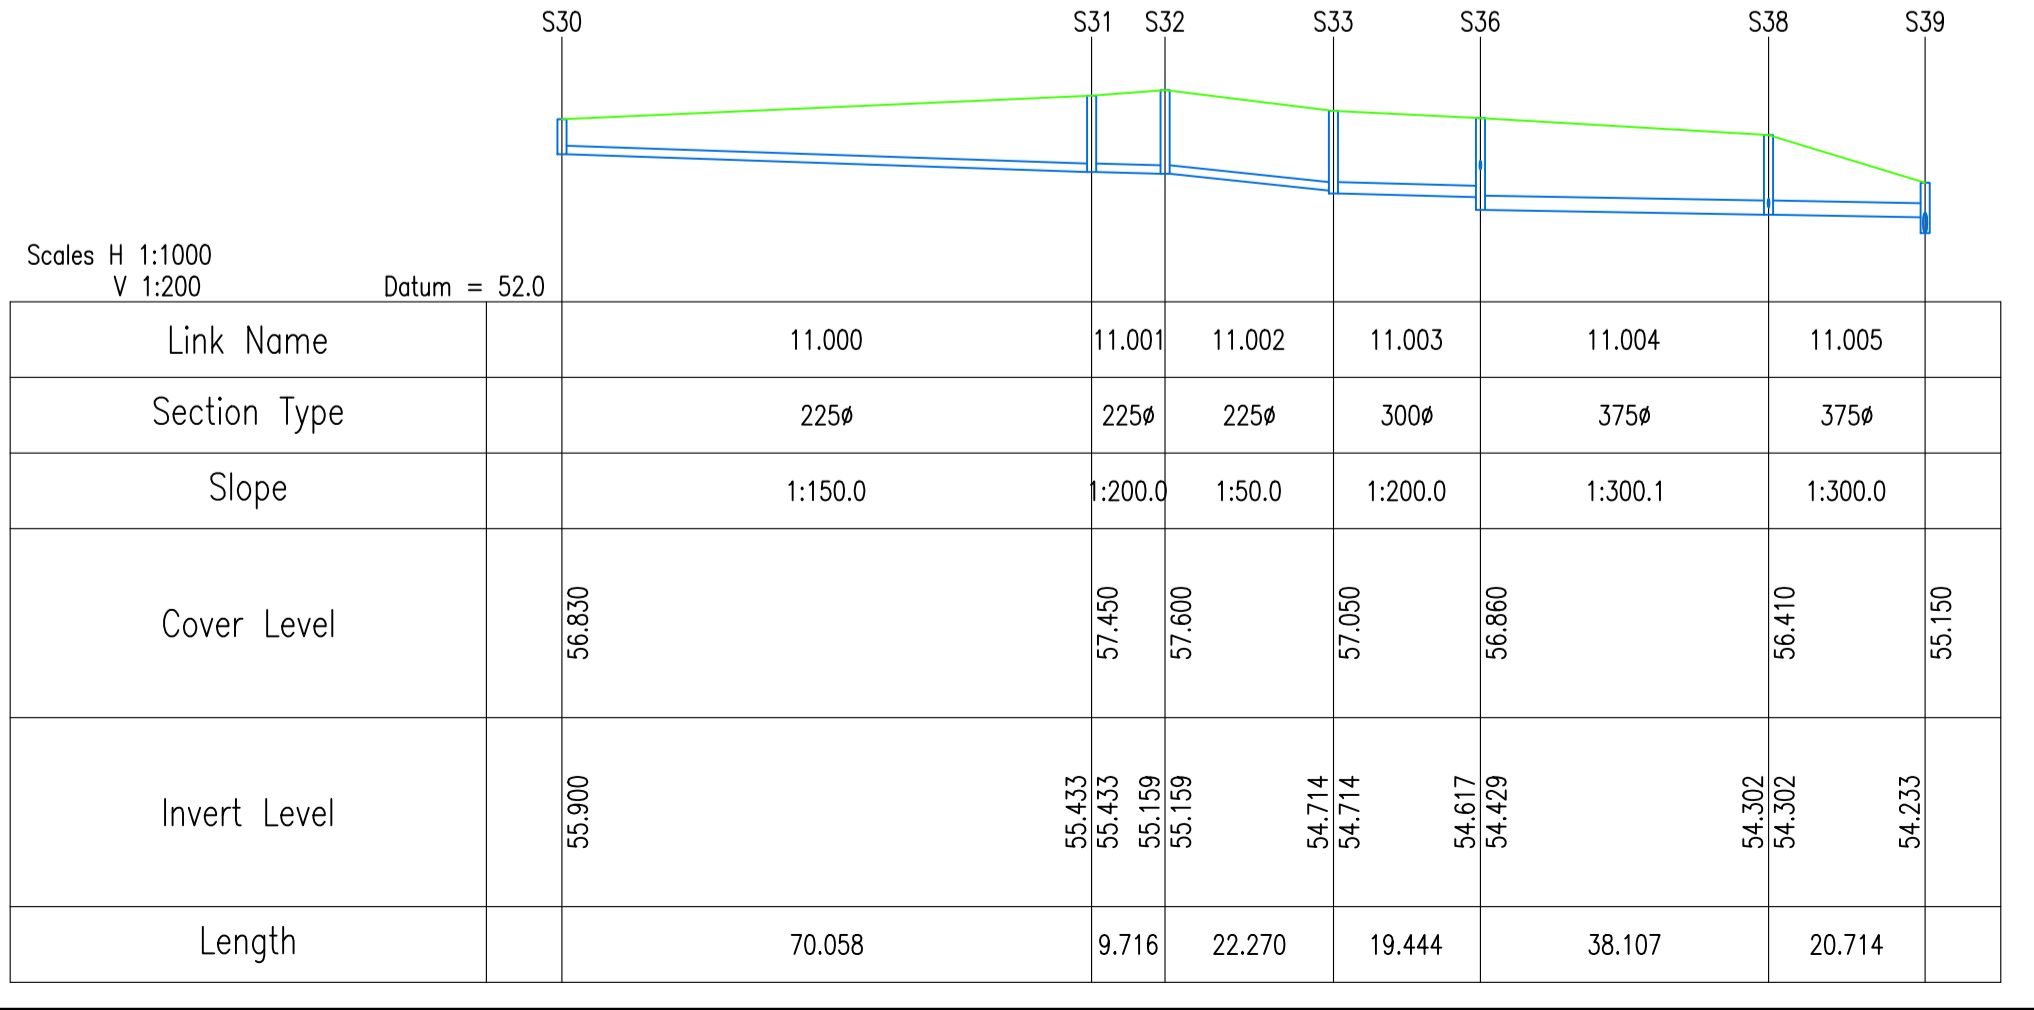
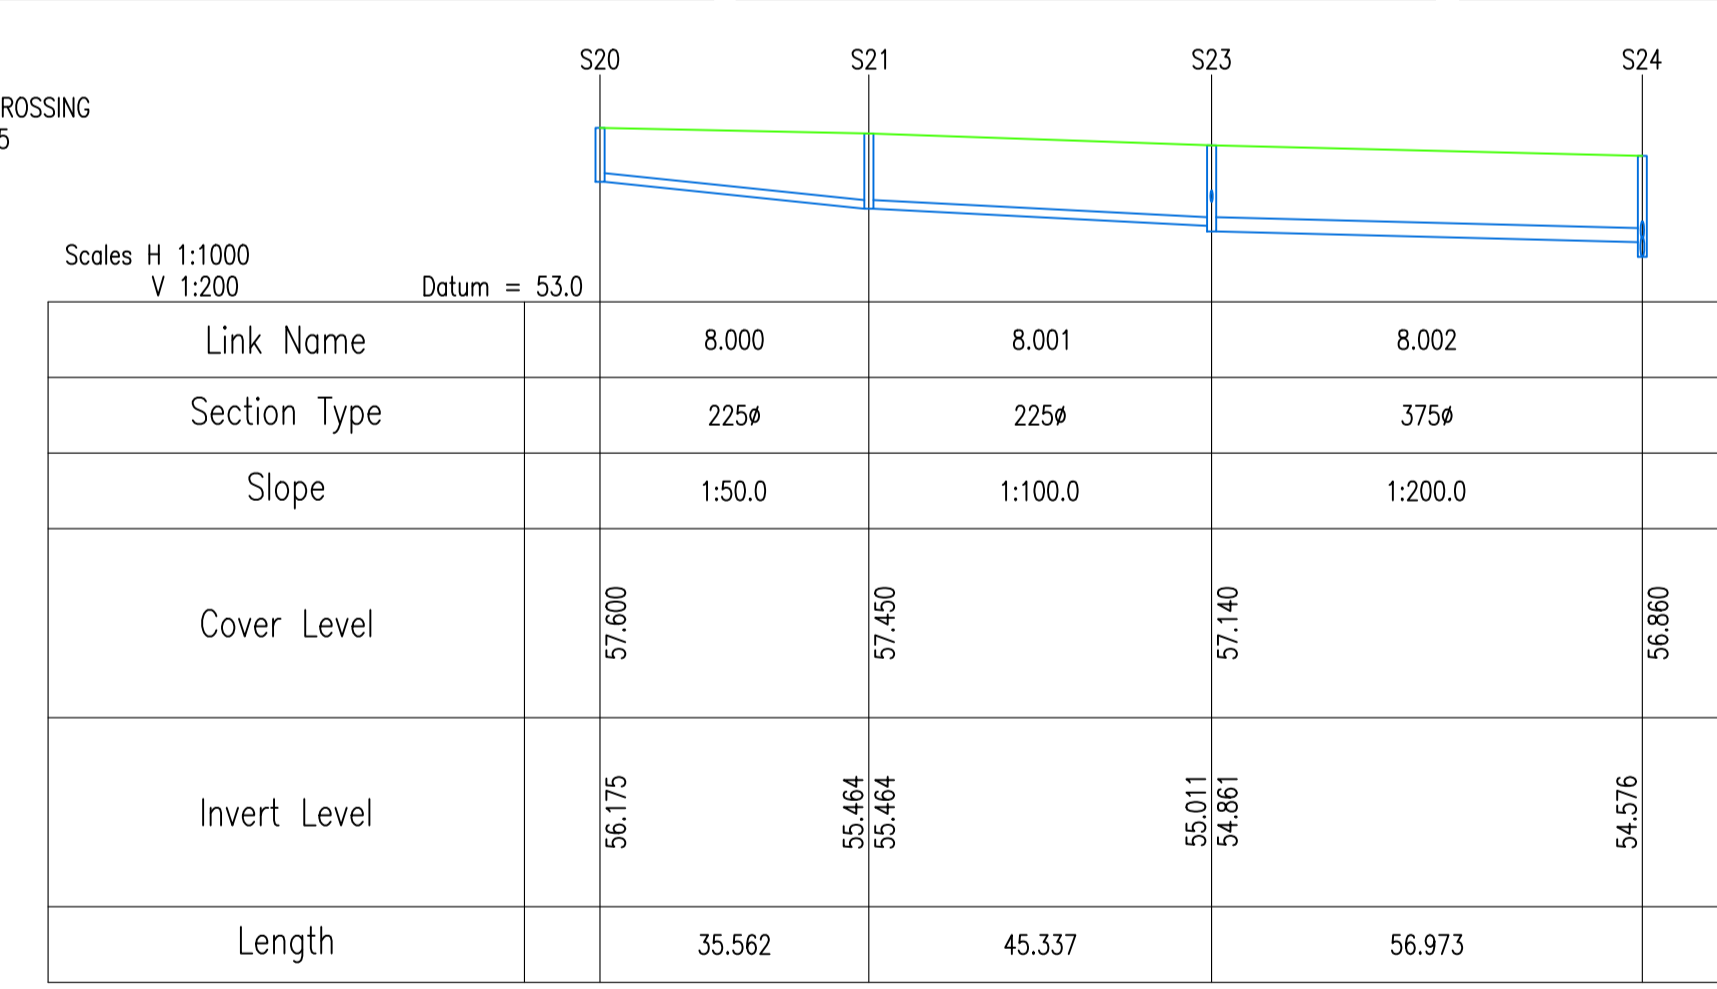
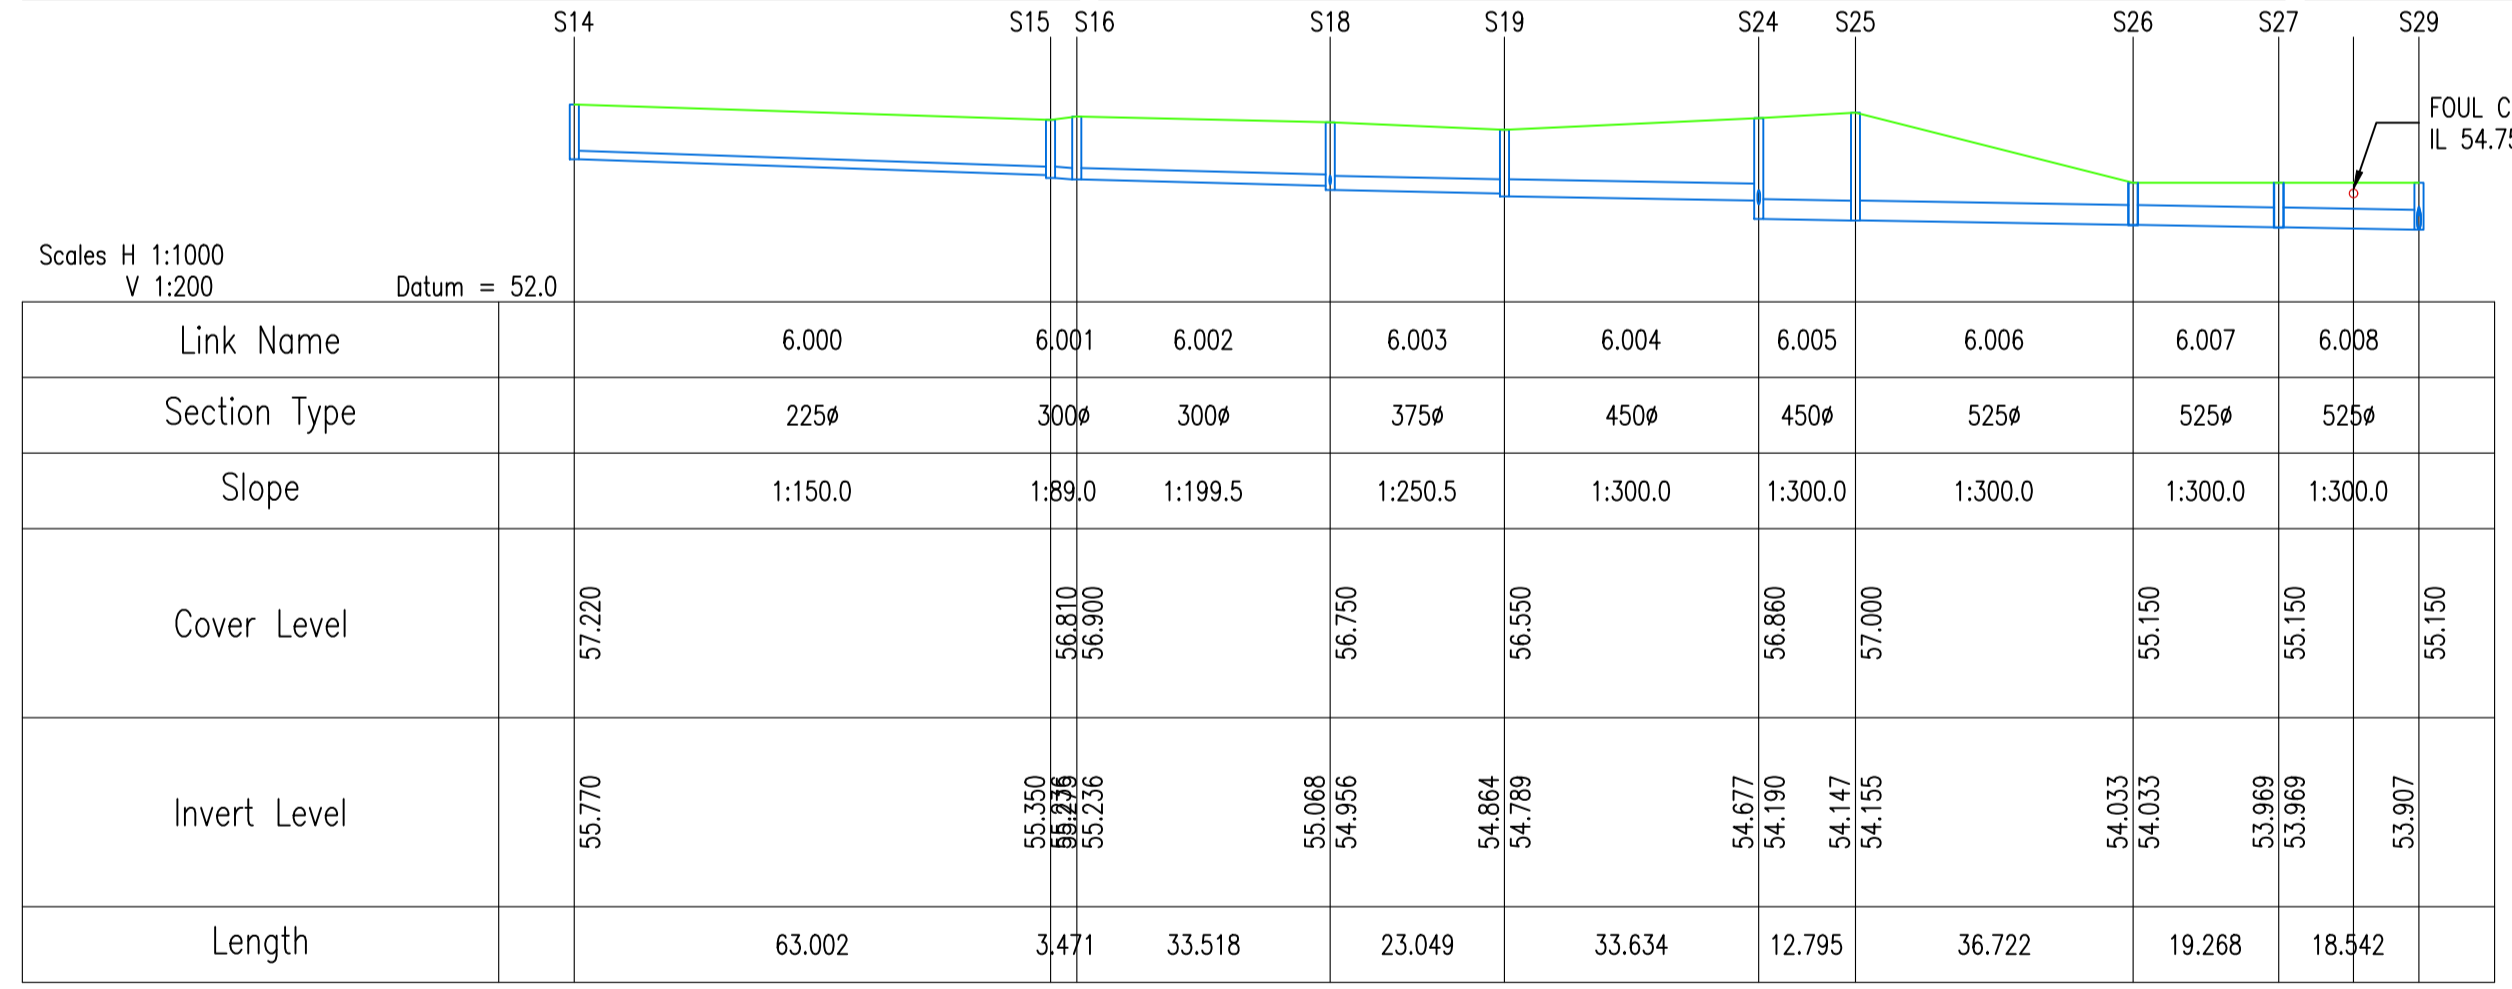
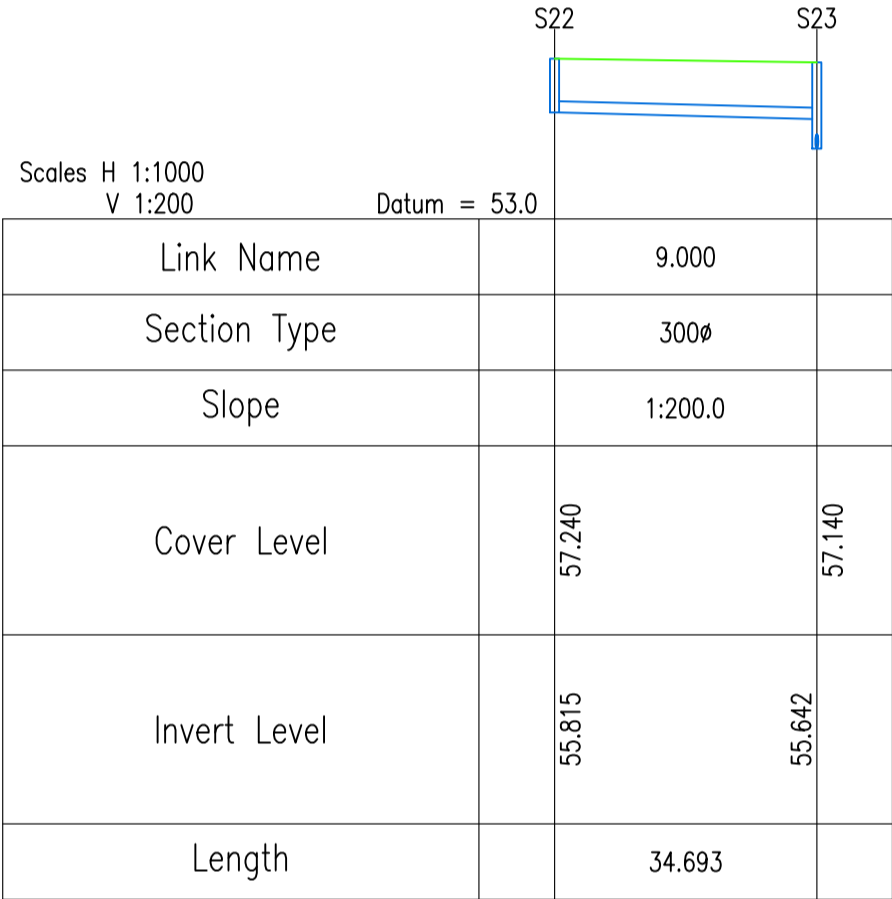
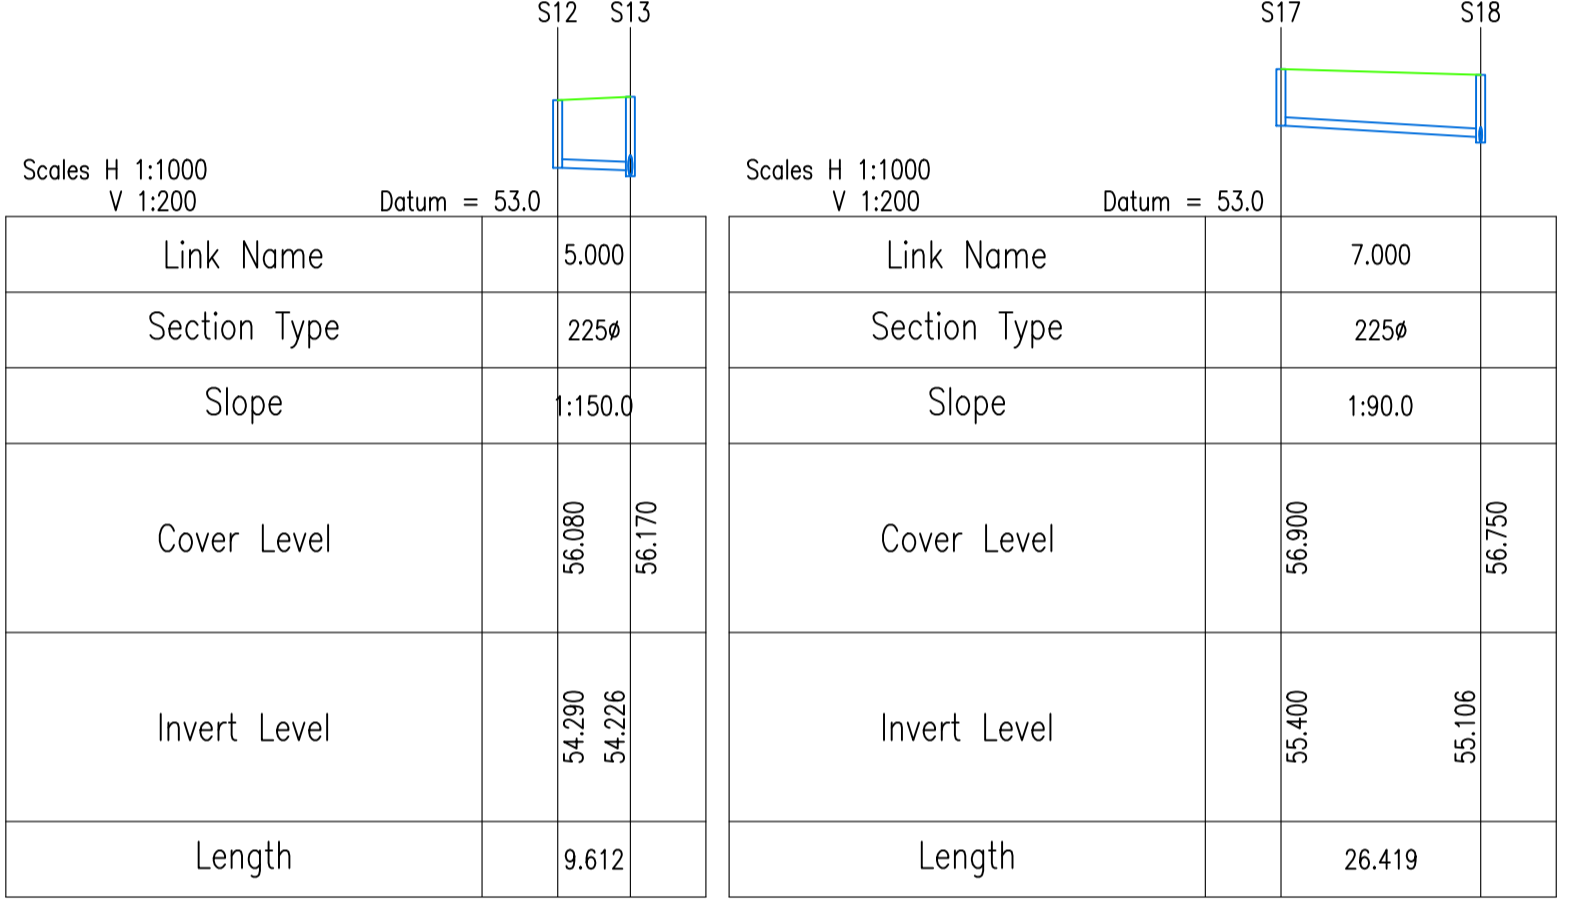
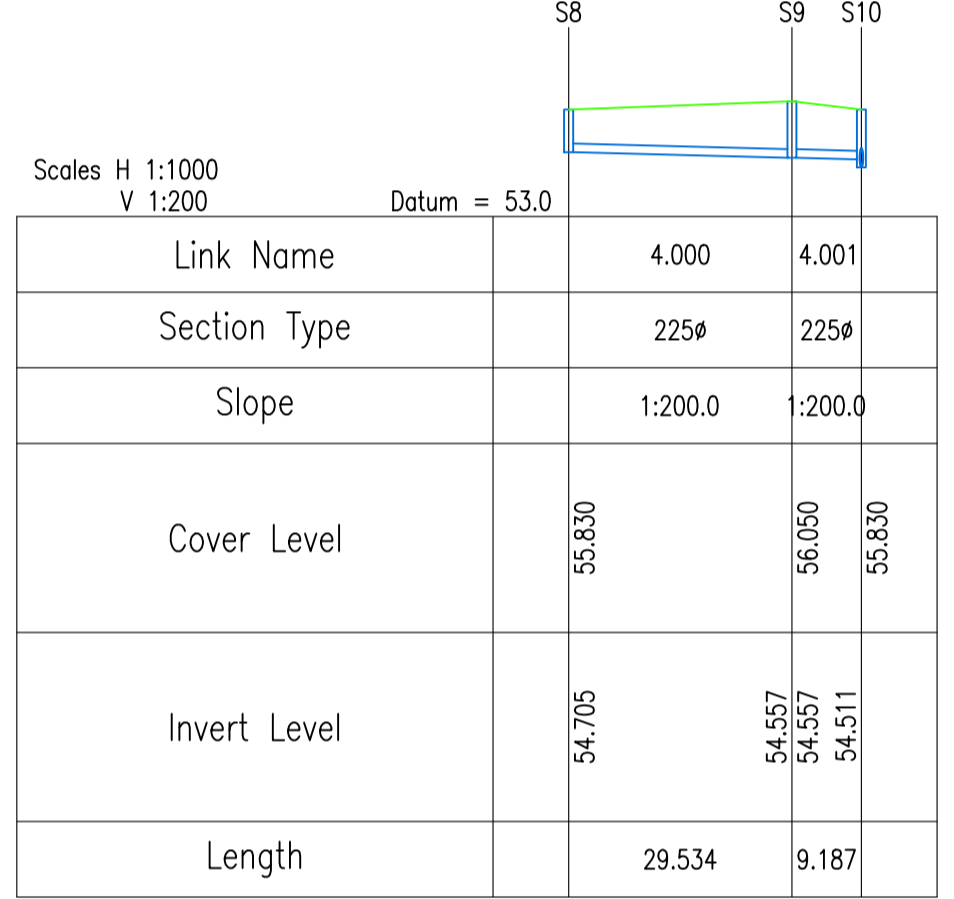
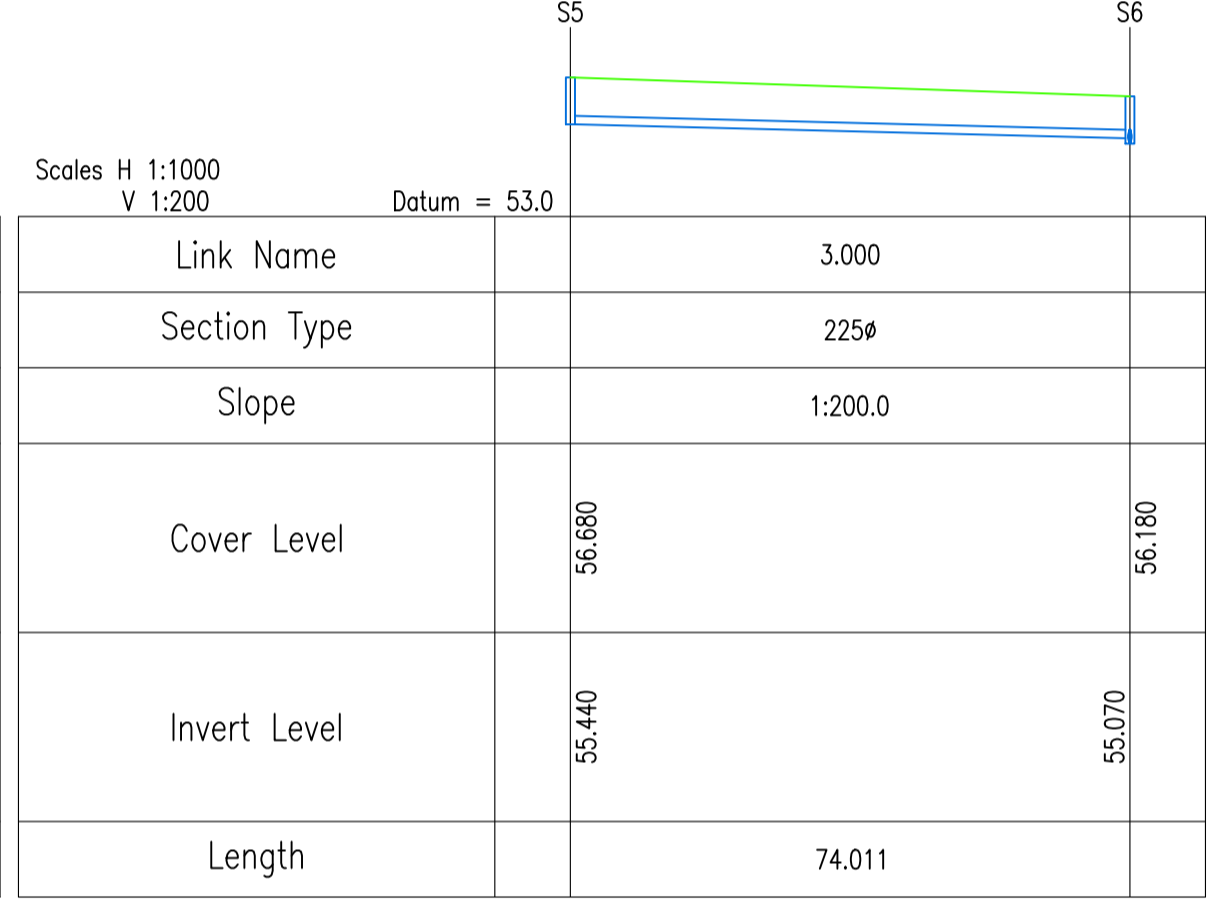
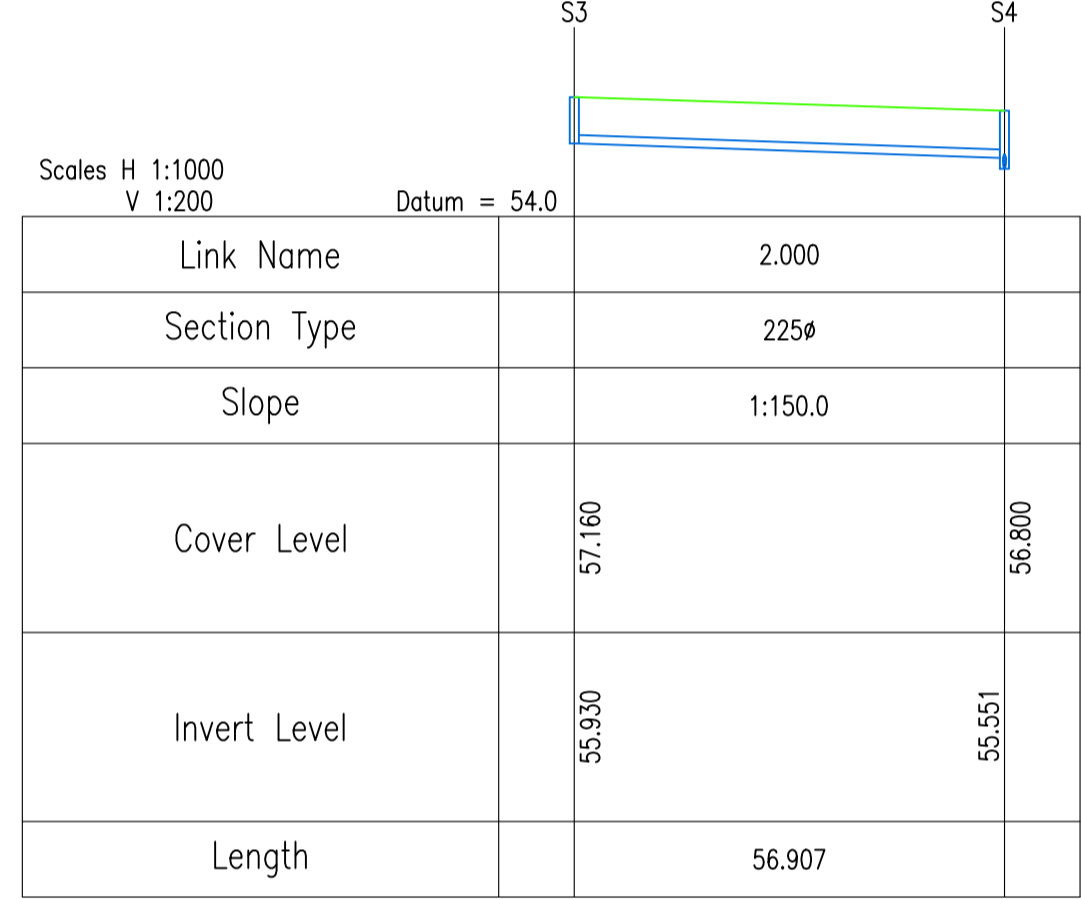


This drawing should not be scaled. Dimensions to be verified on site.
 Any discrepancies should be referred to the Engineer prior to work being put in hand.
 This drawing is the property of Waterman Moylan Consulting Engineers Limited and is
 issued on the condition that it is not copied, reproduced, retained or disclosed to any unauthorized person, either
 wholly or in part without the consent in writing of
 Waterman Moylan Consulting Engineers Limited
 Block S East Point Business Park Dublin D03 H3F4 Ireland t +353 1 664 8900

NOTES:
 1. DO NOT SCALE. USE FIGURED DIMENSIONS ONLY.
 2. THIS DRAWING IS TO BE READ IN CONJUNCTION WITH ALL
 OTHER RELEVANT ARCHITECTURAL AND ENGINEERING
 DRAWINGS.

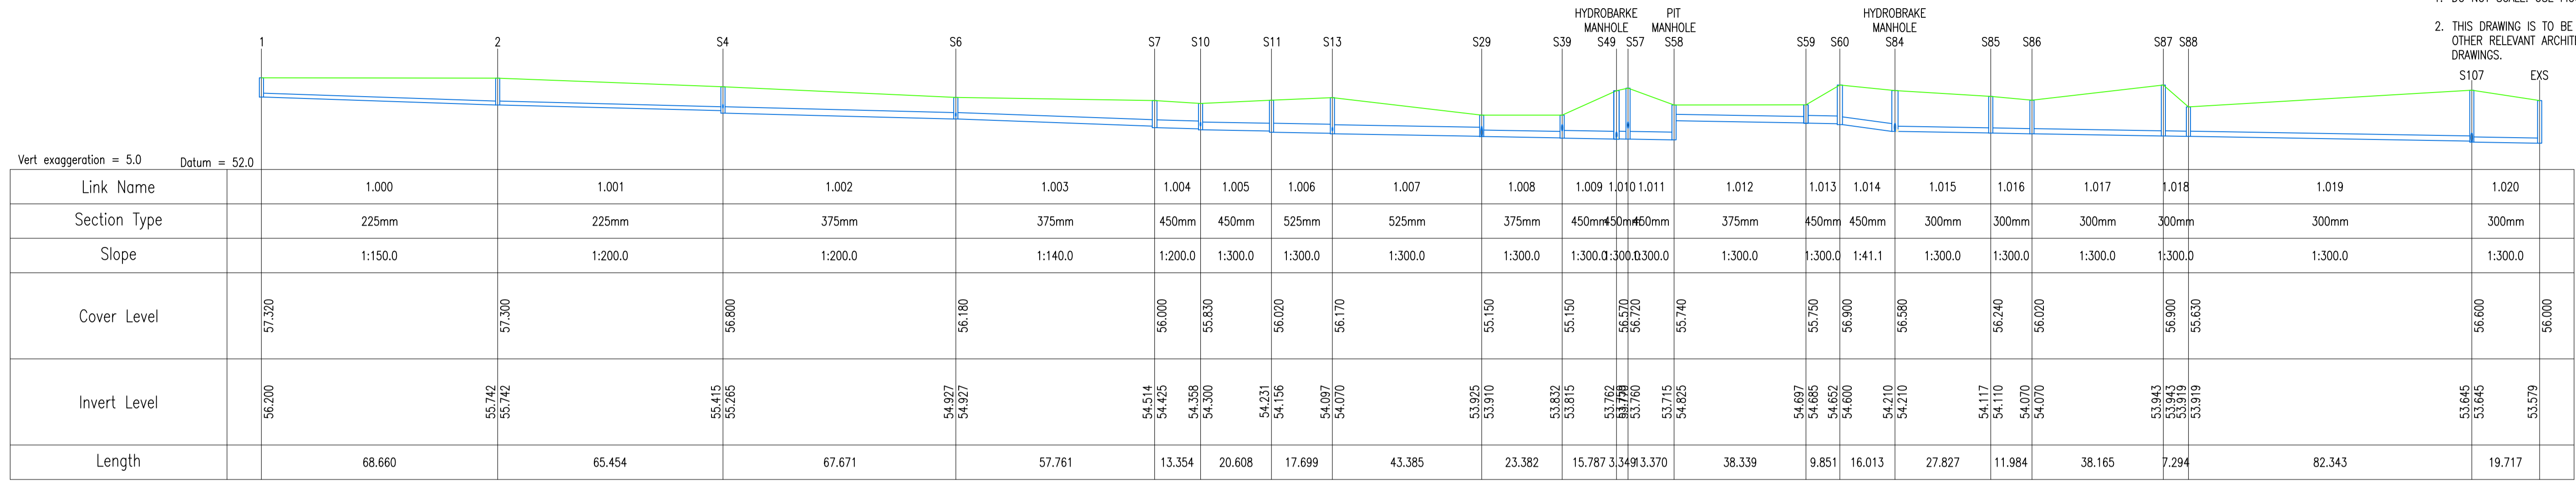

Rev	Date	Description	By	Chk

Amendments

Project: **CHERRY ORCHARD POINT**

Title: **SURFACE WATER DRAINAGE LONGITUDINAL SECTIONS SHEET 1 OF 2**

Client: **LAND DEVELOPMENT AGENCY**

Status: **PLANNING**

Designed By: **PJD** Approved: **IW** Waterman Ref: **22-010**

Drawn By: **PJD** Date: **OCT 2023** Scales @ A1: **1000H, 1:200V**

Project - Originator - Volume - Level - Type - Number - Revision

COP-WMC-PH1-00-DR-C-P260

Drawing Location: M:\Projects\2202-010 Cherry Orchard - Sites 4 & 5 - C&S\Drawings\Waterman Moylan\Civil\Planning\AutoCAD Drawings\2202-010-0260 & P261 Surface Water Drainage Longitudinal Sections.dwg
Date: 04/24/2023 2:46pm